



REAR ELEVATION SCALE: 1/8" = 1'0"

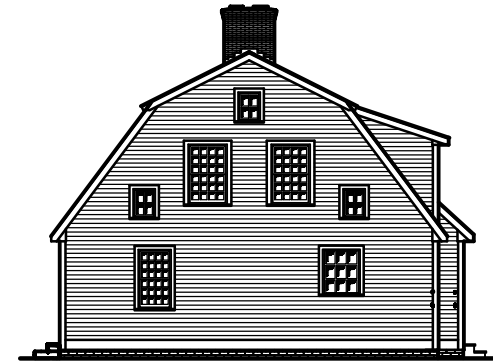

RIGHT ELEVATION



FRONT ELEVATION SCALE: 1/8" = 1'0"

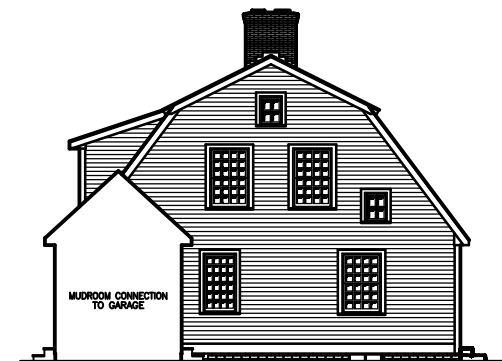

LEFT ELEVATION

COPYRIGHT NOTICE.

THE PURCHASER / OWNER ACKNOWLEDGES THAT THE PLANS, SPECIFICATIONS, DESIGNS AND DRAWINGS OF COUNTRY CARPENTERS INCORPORATED, ARE NOT TO BE USED BY ANY PERSONS OTHER THAN THE PURCHASER / OWNER AND THAT SUCH DOCUMENTS ARE PROTECTED BY THE COPYRIGHT LAWS OF THE UNITED STATES. THESE DOCUMENTS ARE NOT TO BE COPIED OR TRANSFERRED AND ANY VIOLATION OF THIS COPYRIGHT WILL BE PROSECUTED TO THE FULL EXTENT OF THE LAW.


THIS PLAN IS LIMITED TO THE CONSTRUCTION OF THE ONE BUILDING PURCHASE FROM COUNTRY CARPENTERS INCORPORATED.

Early New England
HOMESTM
 by country carpenters, inc.



WINDOW & DOOR SCHEDULE – 1ST FLOOR					
MARKER	QUANTITY	DESCRIPTION	ROUGH OPENING		MANUFACTURER
			WIDTH	HEIGHT	
A		DOUBLE HUNG 12/12 LOW-E			
B		DOUBLE HUNG 12/12 LOW-E			
C		CASEMENT LOW-E			
D		DOUBLE HUNG 8/8 LOW-E			
E		CASEMENT LOW-E			
F		DOUBLE HUNG STUDIO LOW-E			
G		DOUBLE HUNG 8/12 LOW-E			
H		TRANSOM			
I		CUSTOM DOOR			COUNTRY CARPENTERS
J		9-LIGHT/2-PANEL LOW-E			COUNTRY CARPENTERS
K		INT. 4-PANEL WOOD DOOR			COUNTRY CARPENTERS
L		INT. 4-PANEL WOOD DOOR			COUNTRY CARPENTERS
M		INT. BATTEN DOOR 32"			COUNTRY CARPENTERS
N		INT. BATTEN DOOR 30"			COUNTRY CARPENTERS

MUDROOM CONNECTION TO GARAGE

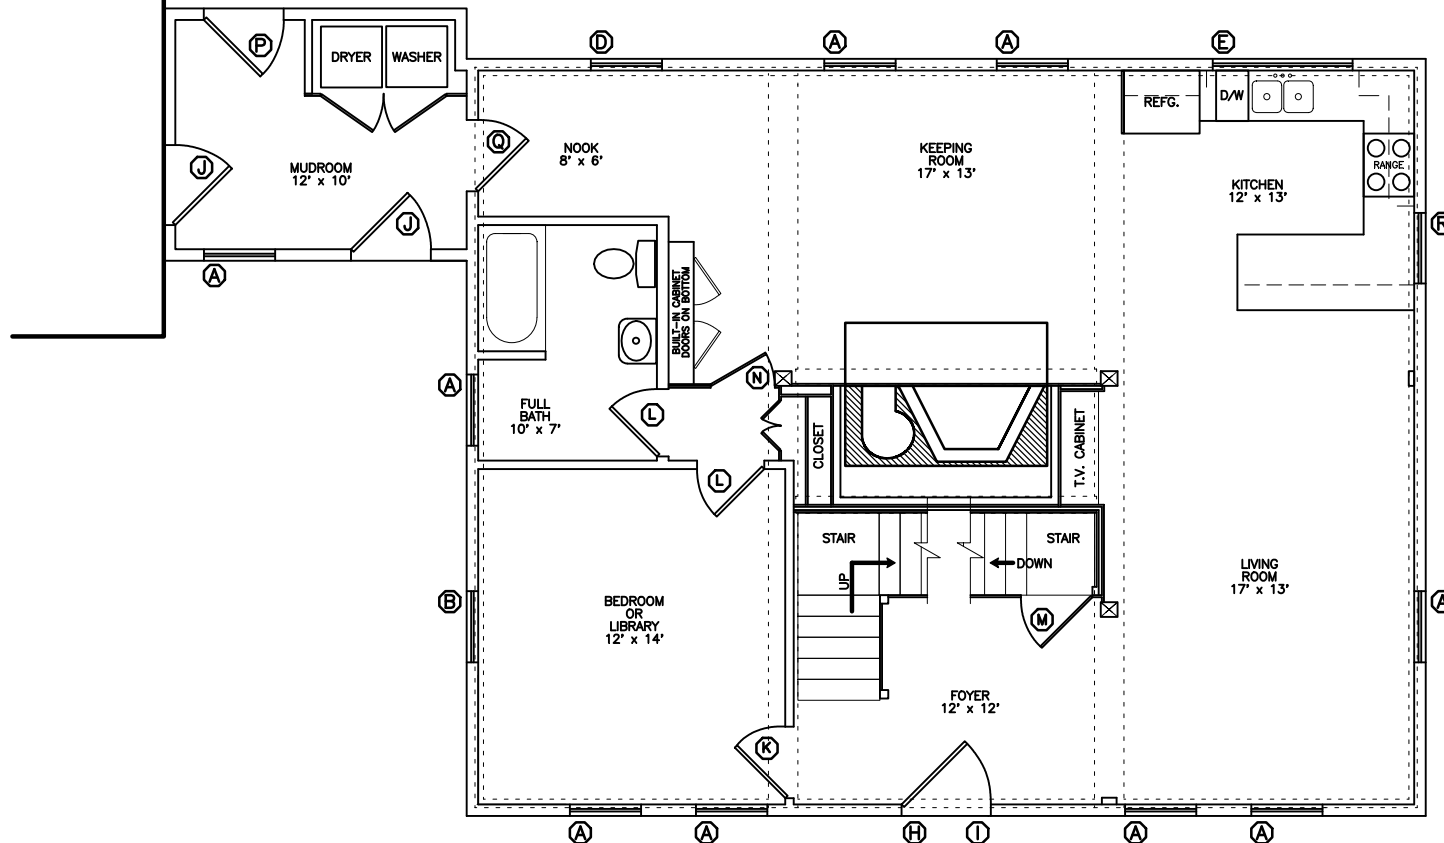


COPYRIGHT NOTICE.
 THE PURCHASER / OWNER ACKNOWLEDGES THAT THE PLANS, SPECIFICATIONS, DESIGNS AND DRAWINGS OF COUNTRY CARPENTERS INCORPORATED, ARE NOT TO BE USED BY ANY PERSONS OTHER THAN THE PURCHASER / OWNER AND THAT SUCH DOCUMENTS ARE PROTECTED BY THE COPYRIGHT LAWS OF THE UNITED STATES. THESE DOCUMENTS ARE NOT TO BE COPIED OR TRANSFERRED AND ANY VIOLATION OF THIS COPYRIGHT WILL BE PROSECUTED TO THE FULL EXTENT OF THE LAW.
 THIS PLAN IS LIMITED TO THE CONSTRUCTION OF THE ONE BUILDING PURCHASE FROM COUNTRY CARPENTERS INCORPORATED.

FIRST FLOOR AREA 1140 SQ.FT.
 SECOND FLOOR AREA 825 SQ.FT.
 TOTAL FLOOR AREA 1965 SQ.FT.

FIRST LEVEL FLOOR PLAN SCALE: 1/4" = 1'0"
 FRONT
PRELIMINARY PLAN #3 (MAIN HOUSE 3/4 BDRM)

WINDOW & DOOR SCHEDULE – 1ST FLOOR

MARKER	QUANTITY	DESCRIPTION	ROUGH OPENING		MANUFACTURER
			WIDTH	HEIGHT	
A		DOUBLE HUNG 12/12 LOW-E			
B		DOUBLE HUNG 12/12 LOW-E			
C		CASEMENT LOW-E			
D		DOUBLE HUNG 8/8 LOW-E			
E		CASEMENT LOW-E			
F		DOUBLE HUNG STUDIO LOW-E			
G		DOUBLE HUNG 8/12 LOW-E			
H		TRANSOM			
I		CUSTOM DOOR			COUNTRY CARPENTERS
J		9-LIGHT/2-PANEL LOW-E			COUNTRY CARPENTERS
K		INT. 4-PANEL WOOD DOOR			COUNTRY CARPENTERS
L		INT. 4-PANEL WOOD DOOR			COUNTRY CARPENTERS
M		INT. BATTEN DOOR 32"			COUNTRY CARPENTERS
N		INT. BATTEN DOOR 30"			COUNTRY CARPENTERS

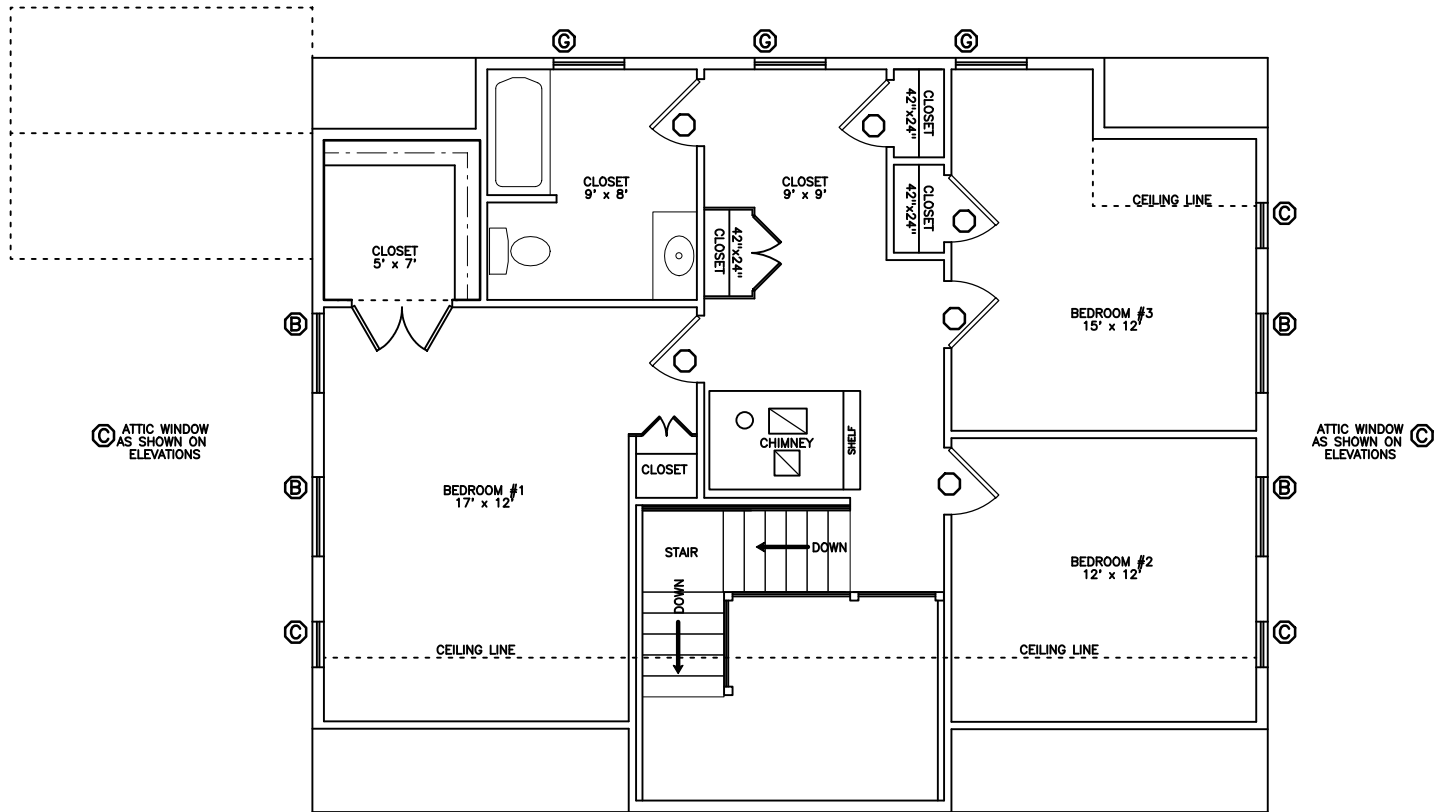

SECOND LEVEL FLOOR PLAN SCALE: 1/4" = 1'0"

FRONT

PRELIMINARY PLAN #3 (MAIN HOUSE 3/4 BDRM)

COPYRIGHT NOTICE.
 THE PURCHASER / OWNER ACKNOWLEDGES THAT THE PLANS, SPECIFICATIONS, DESIGNS AND DRAWINGS OF COUNTRY CARPENTERS INCORPORATED, ARE NOT TO BE USED BY ANY PERSONS OTHER THAN THE PURCHASER / OWNER AND THAT SUCH DOCUMENTS ARE PROTECTED BY THE COPYRIGHT LAWS OF THE UNITED STATES. THESE DOCUMENTS ARE NOT TO BE COPIED OR TRANSFERRED AND ANY VIOLATION OF THIS COPYRIGHT WILL BE PROSECUTED TO THE FULL EXTENT OF THE LAW.
 THIS PLAN IS LIMITED TO THE CONSTRUCTION OF THE ONE BUILDING PURCHASE FROM COUNTRY CARPENTERS INCORPORATED.

FIRST FLOOR AREA
 SECOND FLOOR AREA
 TOTAL FLOOR AREA

1140 SQ.FT.
 825 SQ.FT.
 1965 SQ.FT.

