



LEFT ELEVATION

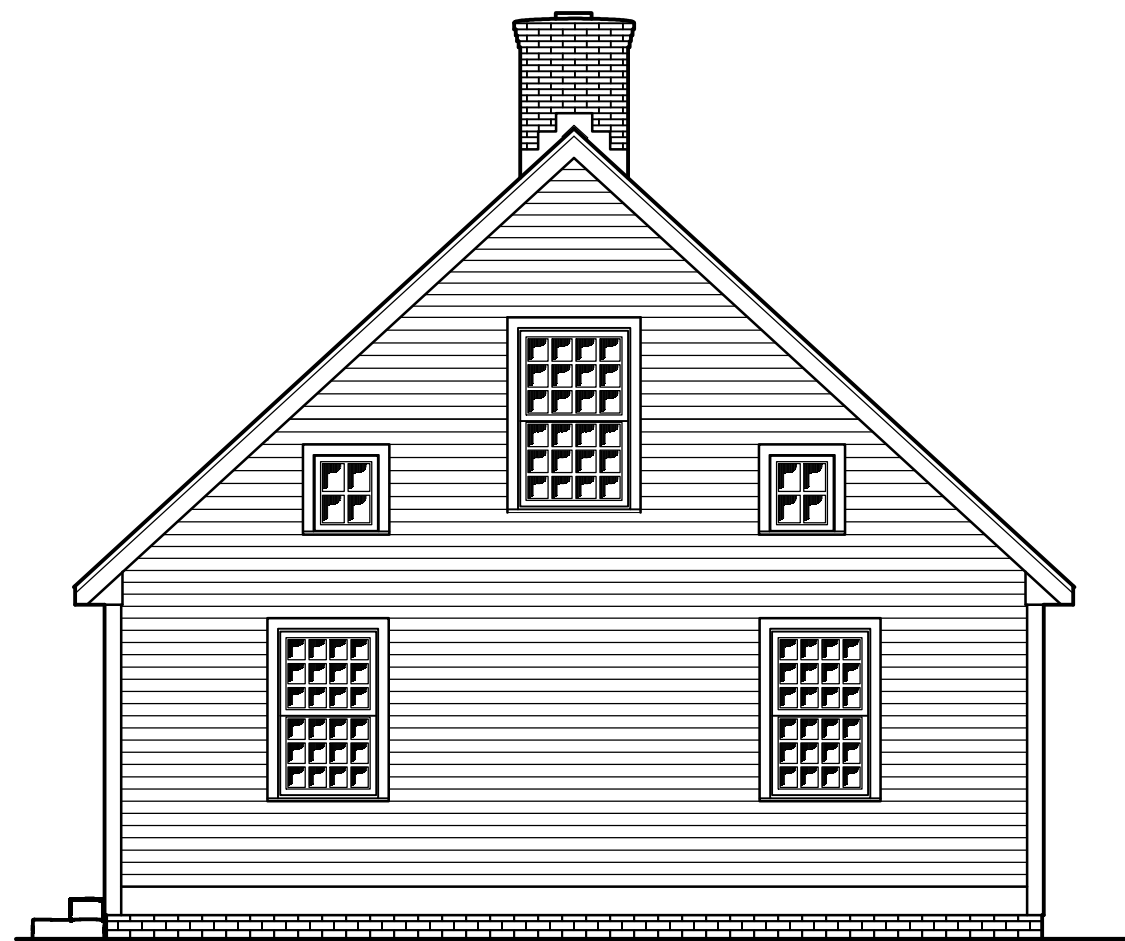

FRONT ELEVATION



RIGHT ELEVATION

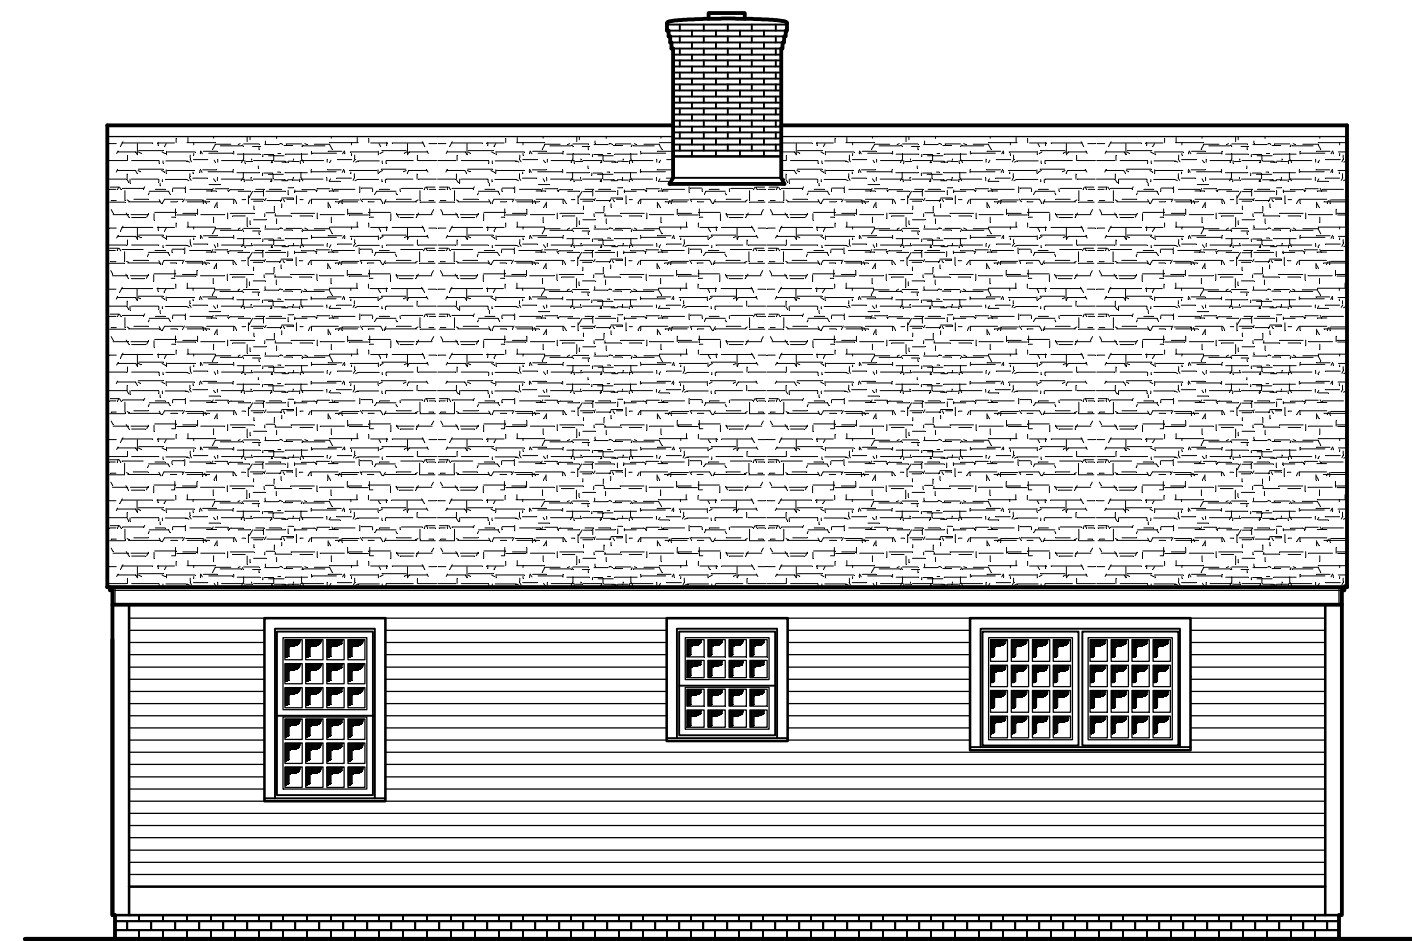

REAR ELEVATION

COPYRIGHT NOTICE:

THESE DOCUMENTS ILLUSTRATE AN ORIGINAL DESIGN BY COUNTRY CARPENTERS INCORPORATED, THEY ARE THE PROPERTY OF COUNTRY CARPENTERS INCORPORATED WHO RETAINS ALL COMMON LAW, STATUTORY AND OTHER RESERVED RIGHTS, INCLUDING COPYRIGHT.

THE PURCHASER / OWNER ACKNOWLEDGES THAT THE PLANS, SPECIFICATIONS, DESIGNS AND DRAWINGS OF COUNTRY CARPENTERS INCORPORATED, ARE NOT TO BE USED BY ANY PERSONS OTHER THAN THE PURCHASER / OWNER AND THAT SUCH DOCUMENTS ARE PROTECTED BY THE COPYRIGHT LAWS OF THE UNITED STATES. THESE DOCUMENTS ARE NOT TO BE REPRODUCED OR TRANSFERRED AND ANY VIOLATION OF THIS COPYRIGHT WILL BE PROSECUTED TO THE FULL EXTENT OF THE LAW.

THIS PLAN IS LIMITED TO THE CONSTRUCTION OF THE ONE BUILDING PURCHASE FROM COUNTRY CARPENTERS INCORPORATED.

PRELIMINARY ELEVATIONS

SCALE: 3/16" = 1'0"

<h2 style="margin: 0;">Early New England Homes®</h2> <p style="margin: 0;">by Country Carpenters, Inc.</p>		
MAIN HOUSE	34' EAVE 26' GABLE	11/12 PITCH
FOR:		
COMPUTER FILE #:	CT.REG.#: 523020	DATE:
small_houseprelim		REVISED:
COUNTRY CARPENTERS, INC. EARLY NEW ENGLAND HOMES 26 WEST STREET, BOLTON, CT. 06043 (860) 643-1148 www.earlynewenglandhomes.com		DRAWN BY: M <sub>H</sub>
		SCALE: AS SHOWN
		DRAWING NUMBER: 1 of 3



